


RHS Chelsea Flower Show 2013

East Village Garden - Inspired

2m x 1m Planting Plan


The scheme includes less commonly exhibited shrubs and herbaceous plants. The curving lines and leaf forms pick up the sinuous shapes present within the external elements of East Village and the Queen Elizabeth Olympic Park. Below is a 2 metre by 1 metre bed specifically designed for you to create yourself at home using these carefully selected plants from the 2013 Chelsea Flower Show garden.

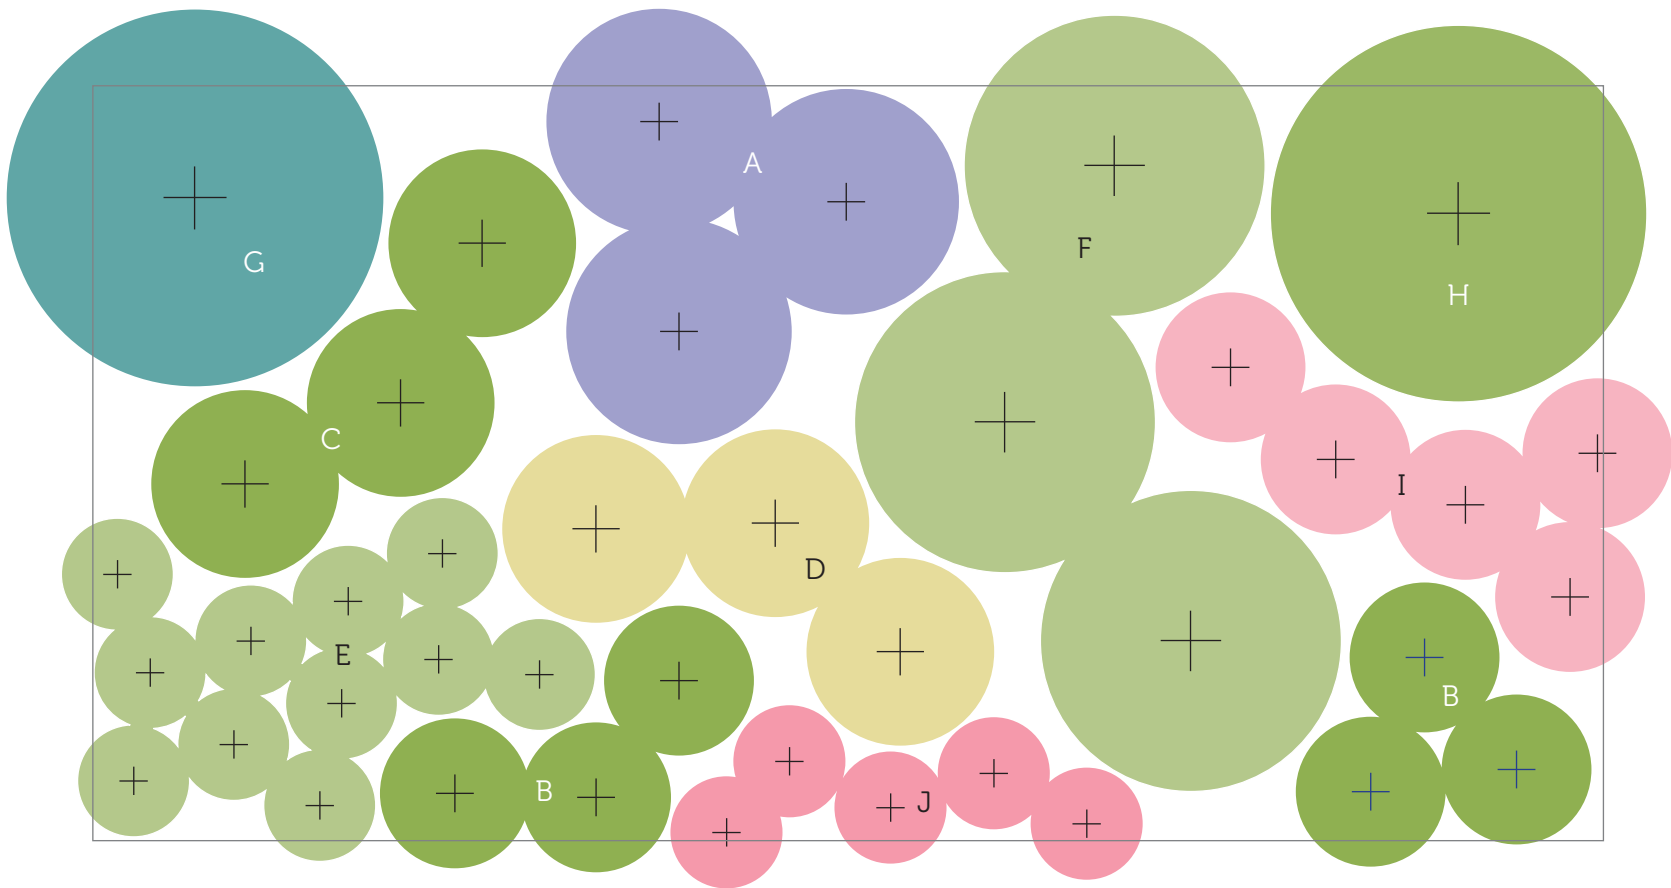

Scale 1:10

Aspect: Partial shade / Full shade

Soil: Fertile, moist but well-drained with shelter from cold

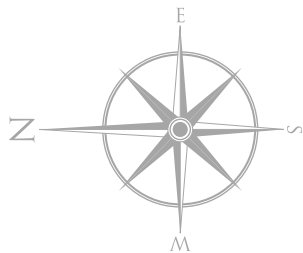

Front elevation

Plant Shopping List & Key

A	<i>Aquilegia stellata</i> 'Blue Barlow' x 3	<input type="checkbox"/>
B	<i>Asarum europaeum</i> x 6	<input type="checkbox"/>
C	<i>Blechnum spicant</i> x 3	<input type="checkbox"/>
D	<i>Deschampsia flexuosa</i> x 3	<input type="checkbox"/>
E	<i>Geranium</i> 'White Ness' x 11	<input type="checkbox"/>
F	<i>Hebe rakaiensis</i> x 3	<input type="checkbox"/>
G	<i>Hosta</i> 'Halcyon' x 1	<input type="checkbox"/>
H	<i>Picea glauca</i> 'Conica' x 1	<input type="checkbox"/>
I	<i>Primula japonica</i> x 5	<input type="checkbox"/>
J	<i>Primula secundiflora</i> x 5	<input type="checkbox"/>

See RHS Website for a full plant list for this garden

