


RHS Chelsea Flower Show 2013

Brewin Dolphin Garden - Inspired

2m x 1m Planting Plan


Create your own - 'Bespoke & Innovative' theme of the Brewin Dolphin Garden.

This is a calm, reflective and simple layout. Native planting, creates spaces for relaxation and informal entertainment. The design includes a strong composition with sculptural and textural planting drawn from a palette of British native species.

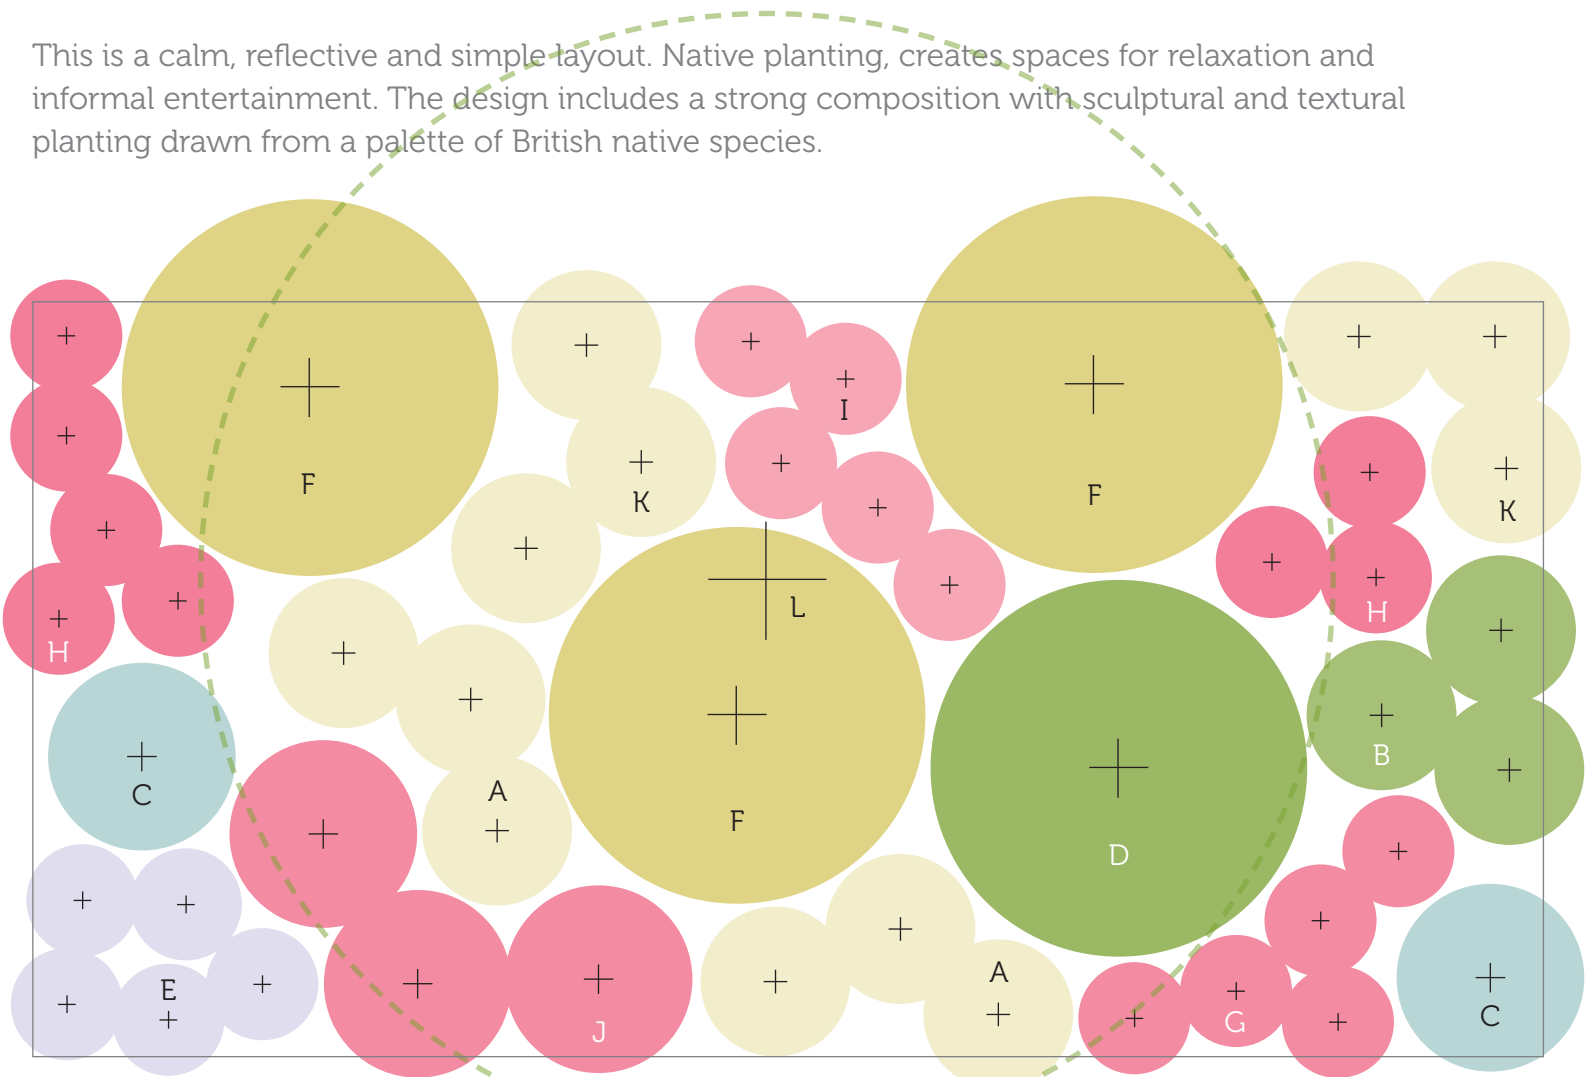

Scale 1:10

Aspect: Partial shade / Full sun
Soil: Fertile, good drainage

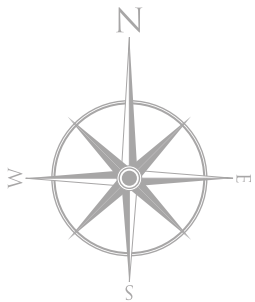

Front elevation

Plant Shopping List & Key

A	<i>Achillea millefolium</i> 'Credo' x 6	<input type="checkbox"/>
B	<i>Alchemilla xanthochlora</i> x 3	<input type="checkbox"/>
C	<i>Artemisia absinthium</i> 'Lambrook Silver' x 2	<input type="checkbox"/>
D	<i>Buxus sempervirens</i> '1m Pillow' x 1	<input type="checkbox"/>
E	<i>Campanula rotundifolia</i> x 5	<input type="checkbox"/>
F	<i>Deschampsia cespitosa</i> x 3	<input type="checkbox"/>
G	<i>Dianthus deltoides</i> x 5	<input type="checkbox"/>
H	<i>Gladiolus illyricus</i> x 8	<input type="checkbox"/>
I	<i>Lychnis viscaria</i> x 5	<input type="checkbox"/>
J	<i>Stachys officinalis</i> 'Hummelo' x 3	<input type="checkbox"/>
K	<i>Verbascum thapsus</i> x 6	<input type="checkbox"/>
L	<i>Viburnum opulus</i> (pruned to be a standard) x 1	<input type="checkbox"/>

Alternatives:

L *Sorbus acuparia*

See RHS Website for a full plant list for this garden

