


RHS Chelsea Flower Show 2014

Telegraph Garden - Inspired 2m x 1m Planting Plan


Create your own - 'Bespoke & Innovative' theme of the Telegraph Garden.

Inspiration has been taken from revisiting the components traditionally found in the great historical Italian gardens to create this bold and uncompromising modern garden, a peaceful and beautiful environment designed for rest and relaxation.

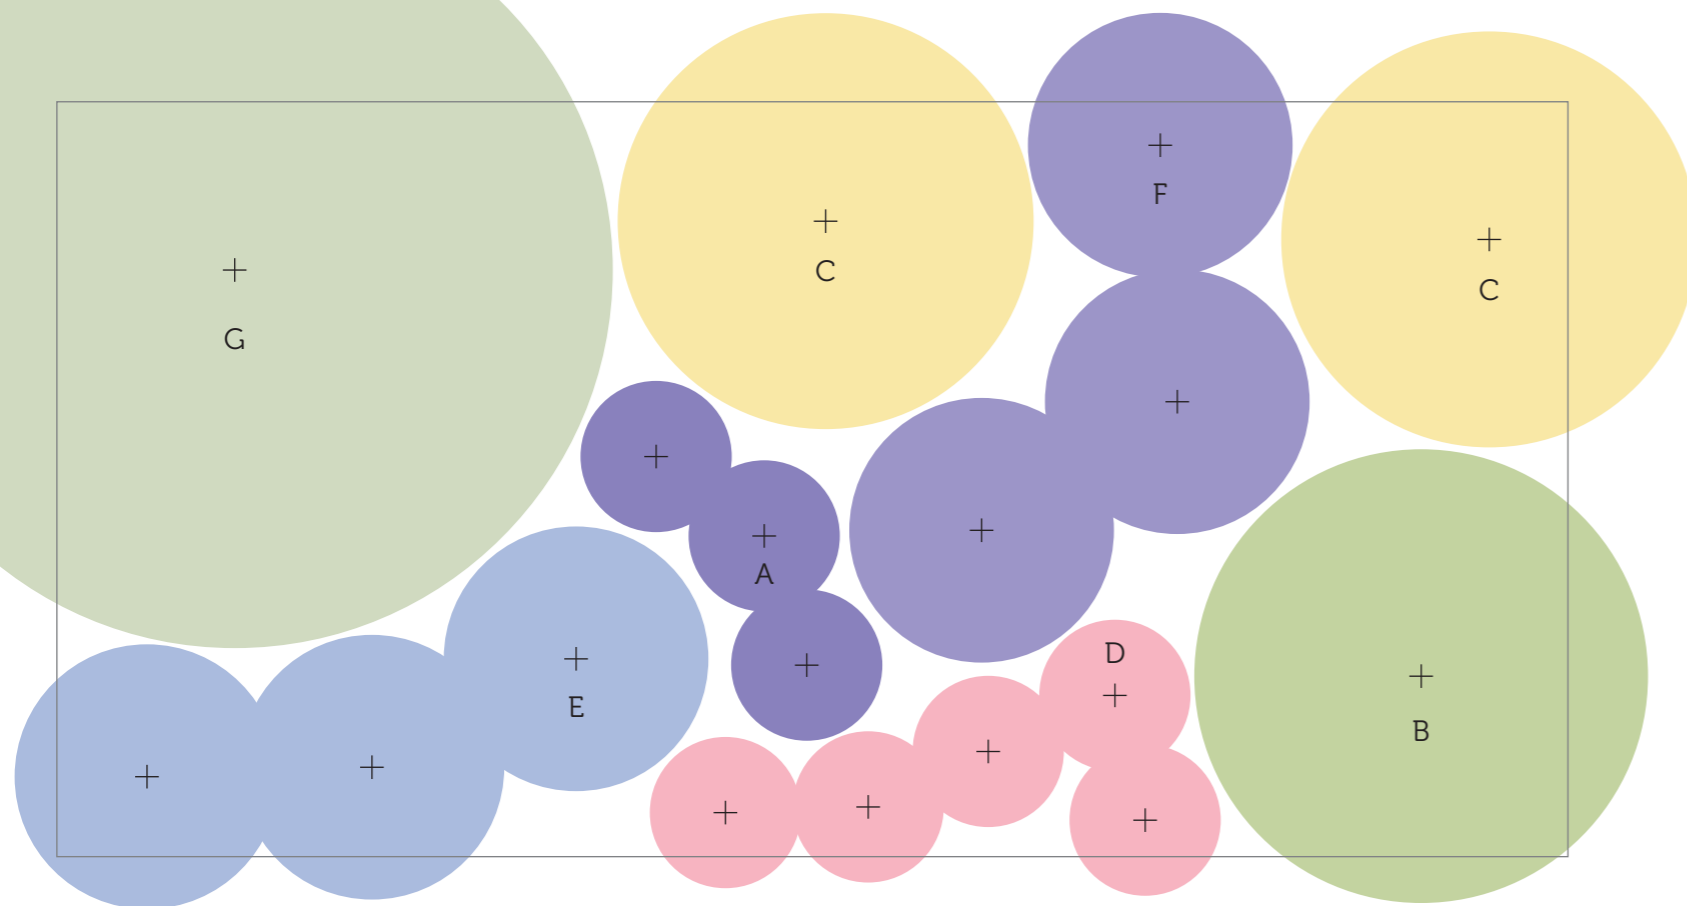

Scale 1:10

Aspect: Partial shade / Full sun
Soil: Fertile, well drained

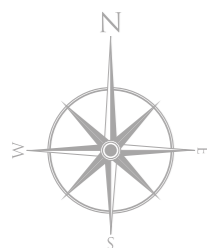

Front elevation

Plant Shopping List & Key

A	Anchusa 'Loddon Royalist' x 3	<input type="checkbox"/>	F	Larkspur 'Dark Blue'	x 3	<input type="checkbox"/>	
B	Buxus 'Ball Shape'	x 1	<input type="checkbox"/>	G	Osmanthus shrub	x 1	<input type="checkbox"/>
C	Cenolophium denudatum x 2	<input type="checkbox"/>	Alternatives:				
D	Dianthus carthusianorum x 5	<input type="checkbox"/>		Geranium spp.	x 5	<input type="checkbox"/>	
E	Iris germanica x 3	<input type="checkbox"/>					

The Telegraph

